


CONTROL BUILDING

33kV SWITCHROOM

SECTION C
SCALE 1:50

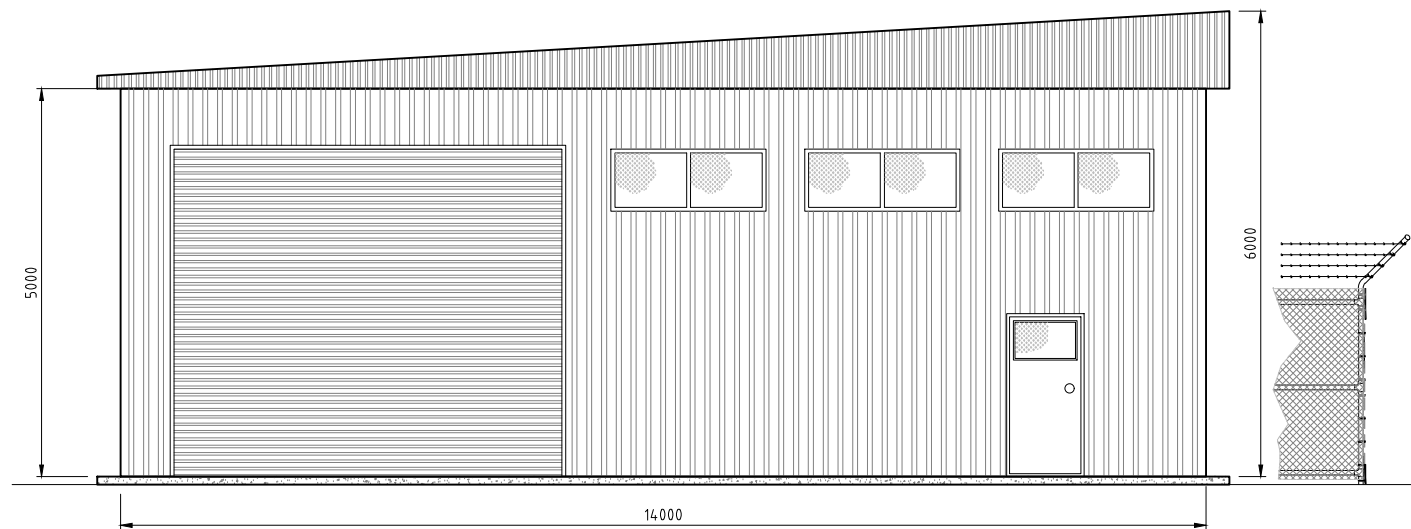

O & M BUILDING

SECTION D
SCALE 1:50

NOTE:

1. BUILDING COLOUR IS TO BE LIGHT GREY OR OLIVE WITH LOW REFLECTIVITY.



ALTERATIONS

ORIGINAL ISSUE
(P514/866)

CLIENT
South Energy
South Energy
Level 27, 150 Lonsdale Street,
Melbourne VIC 3000
Ph: +61 (03) 8842 6888
www.southernenergy.com.au

CONSULTANT
entura | The power of natural thinking
Hydro Tasmania
89 Cambridge Park Drive,
Cambridge, Tasmania, 7170, AUSTRALIA
Ph: 03 6245 4500 Fax: 03 6245 4550
www.entura.com.au
© COPYRIGHT 2020

DRAWN	GJS
CHECKED	
DESIGNED	
CHECKED	
APPROVED	
DATE	
CLIENT APP'D	
DATE	

CLIENT: SOUTH ENERGY	ENGAGEMENT No: 308127
TITLE FRASERS SOLAR FARM CONCEPTUAL 66 kV SUBSTATION TYPICAL BUILDING ELEVATIONS	
DRG No: E308127 - 024	SCALE 1:50 SIZE A1 REV. 1

ENTURA IS A BUSINESS OF HYDRO-ELECTRIC CORPORATION ABN 48 072 377 158