


ENTURA IS A BUSINESS OF HYDRO-ELECTRIC CORPORATION ABN 48 072 377 158

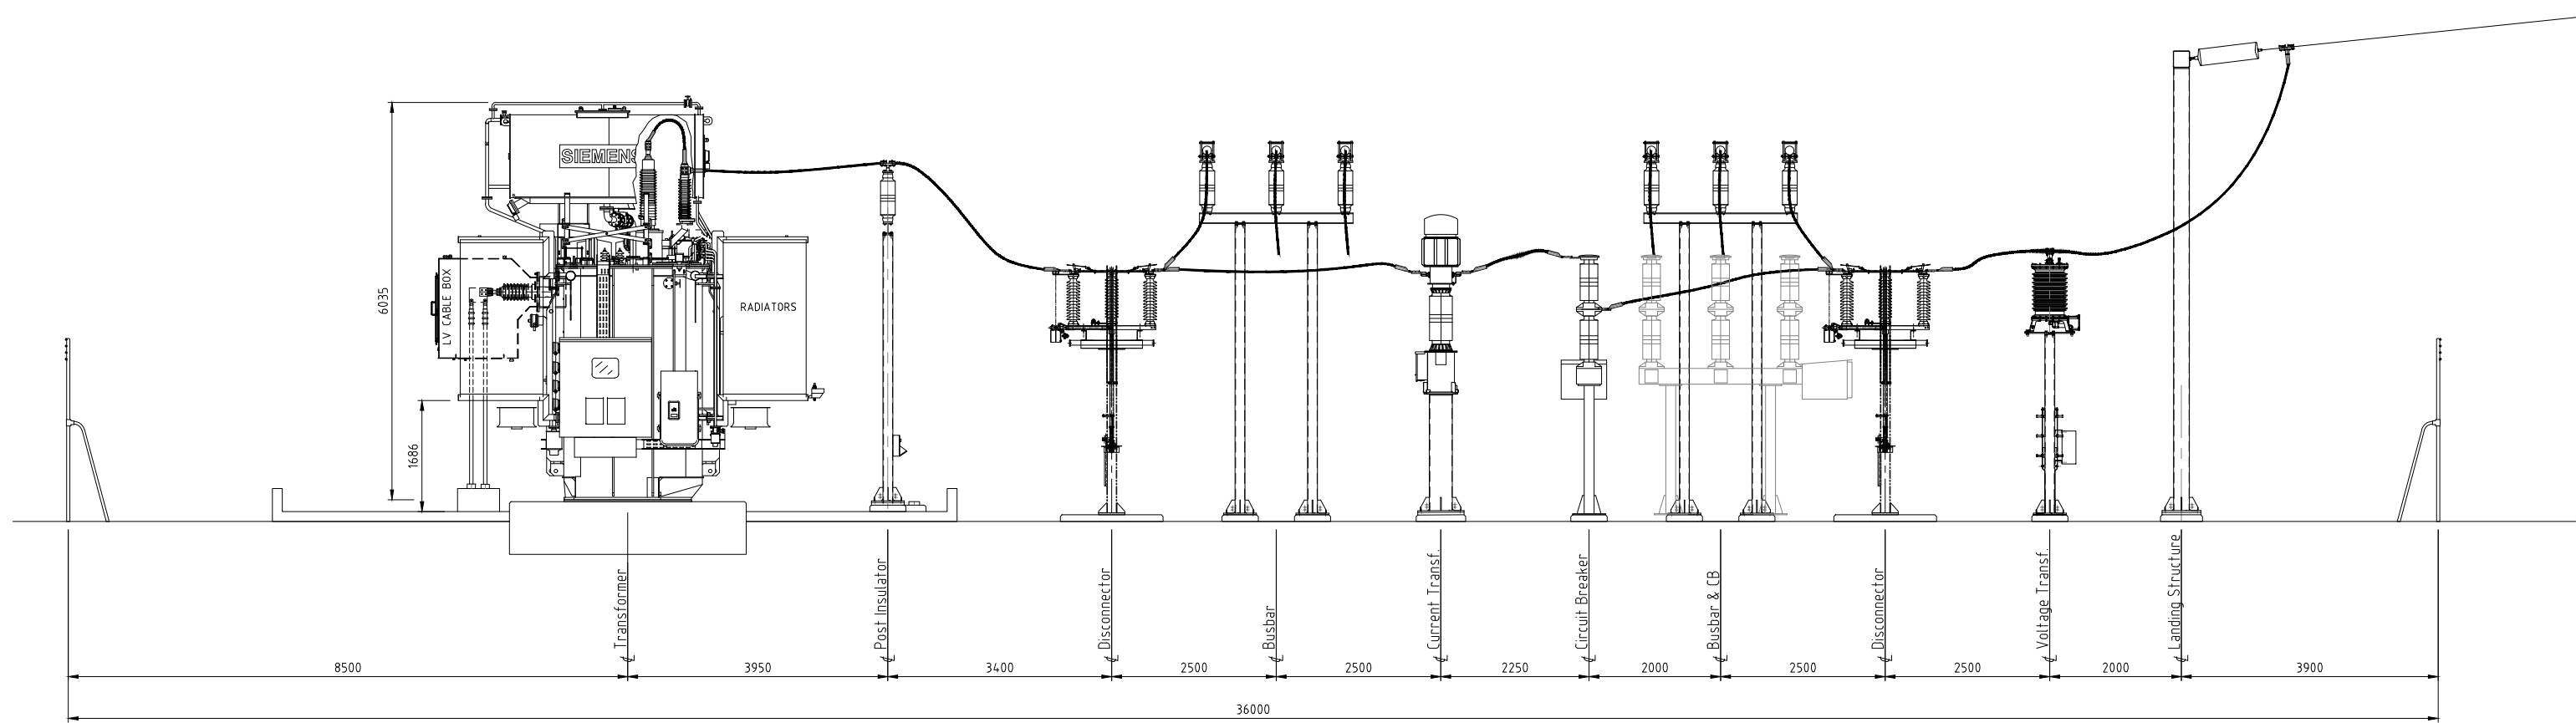

TYPICAL SECTION
SCALE 1:50

1 2 3 4 5 6 7 8

ALTERATIONS



NO PART OF THIS DRAWING MAY BE REPRODUCED, STORED IN A RETRIEVAL SYSTEM OR TRANSMITTED IN ANY FORM OR BY ANY MEANS, WITHOUT THE WRITTEN PERMISSION OF ENTURA.

REFERENCES

DRAWN	Gjs
CHECKED	
DESIGNED	
CHECKED	
APPROVED	
DATE	
CLIENT APP'D	
DATE	



WE OWN. WE OPERATE. WE CONSULT.
89 Cambridge Park Drive, Cambridge,
Tasmania, 7170, AUSTRALIA
Ph: 03 6245 4500 Fax: 03 6245 4550
www.entura.com.au
© COPYRIGHT 2012

CLIENT: SOUTH ENERGY ENGAGEMENT No: E308127

TITLE: FRASERS SOLAR FARM
66kV SWITCHYARD
TYPICAL SECTIONAL ELEVATION

ORG No: E308127 SHT: 021 SCALE: 1:50 SIZE: A1 REV: 2