


ENTURA IS A BUSINESS OF HYDRO-ELECTRIC CORPORATION ABN 48 072 377 158

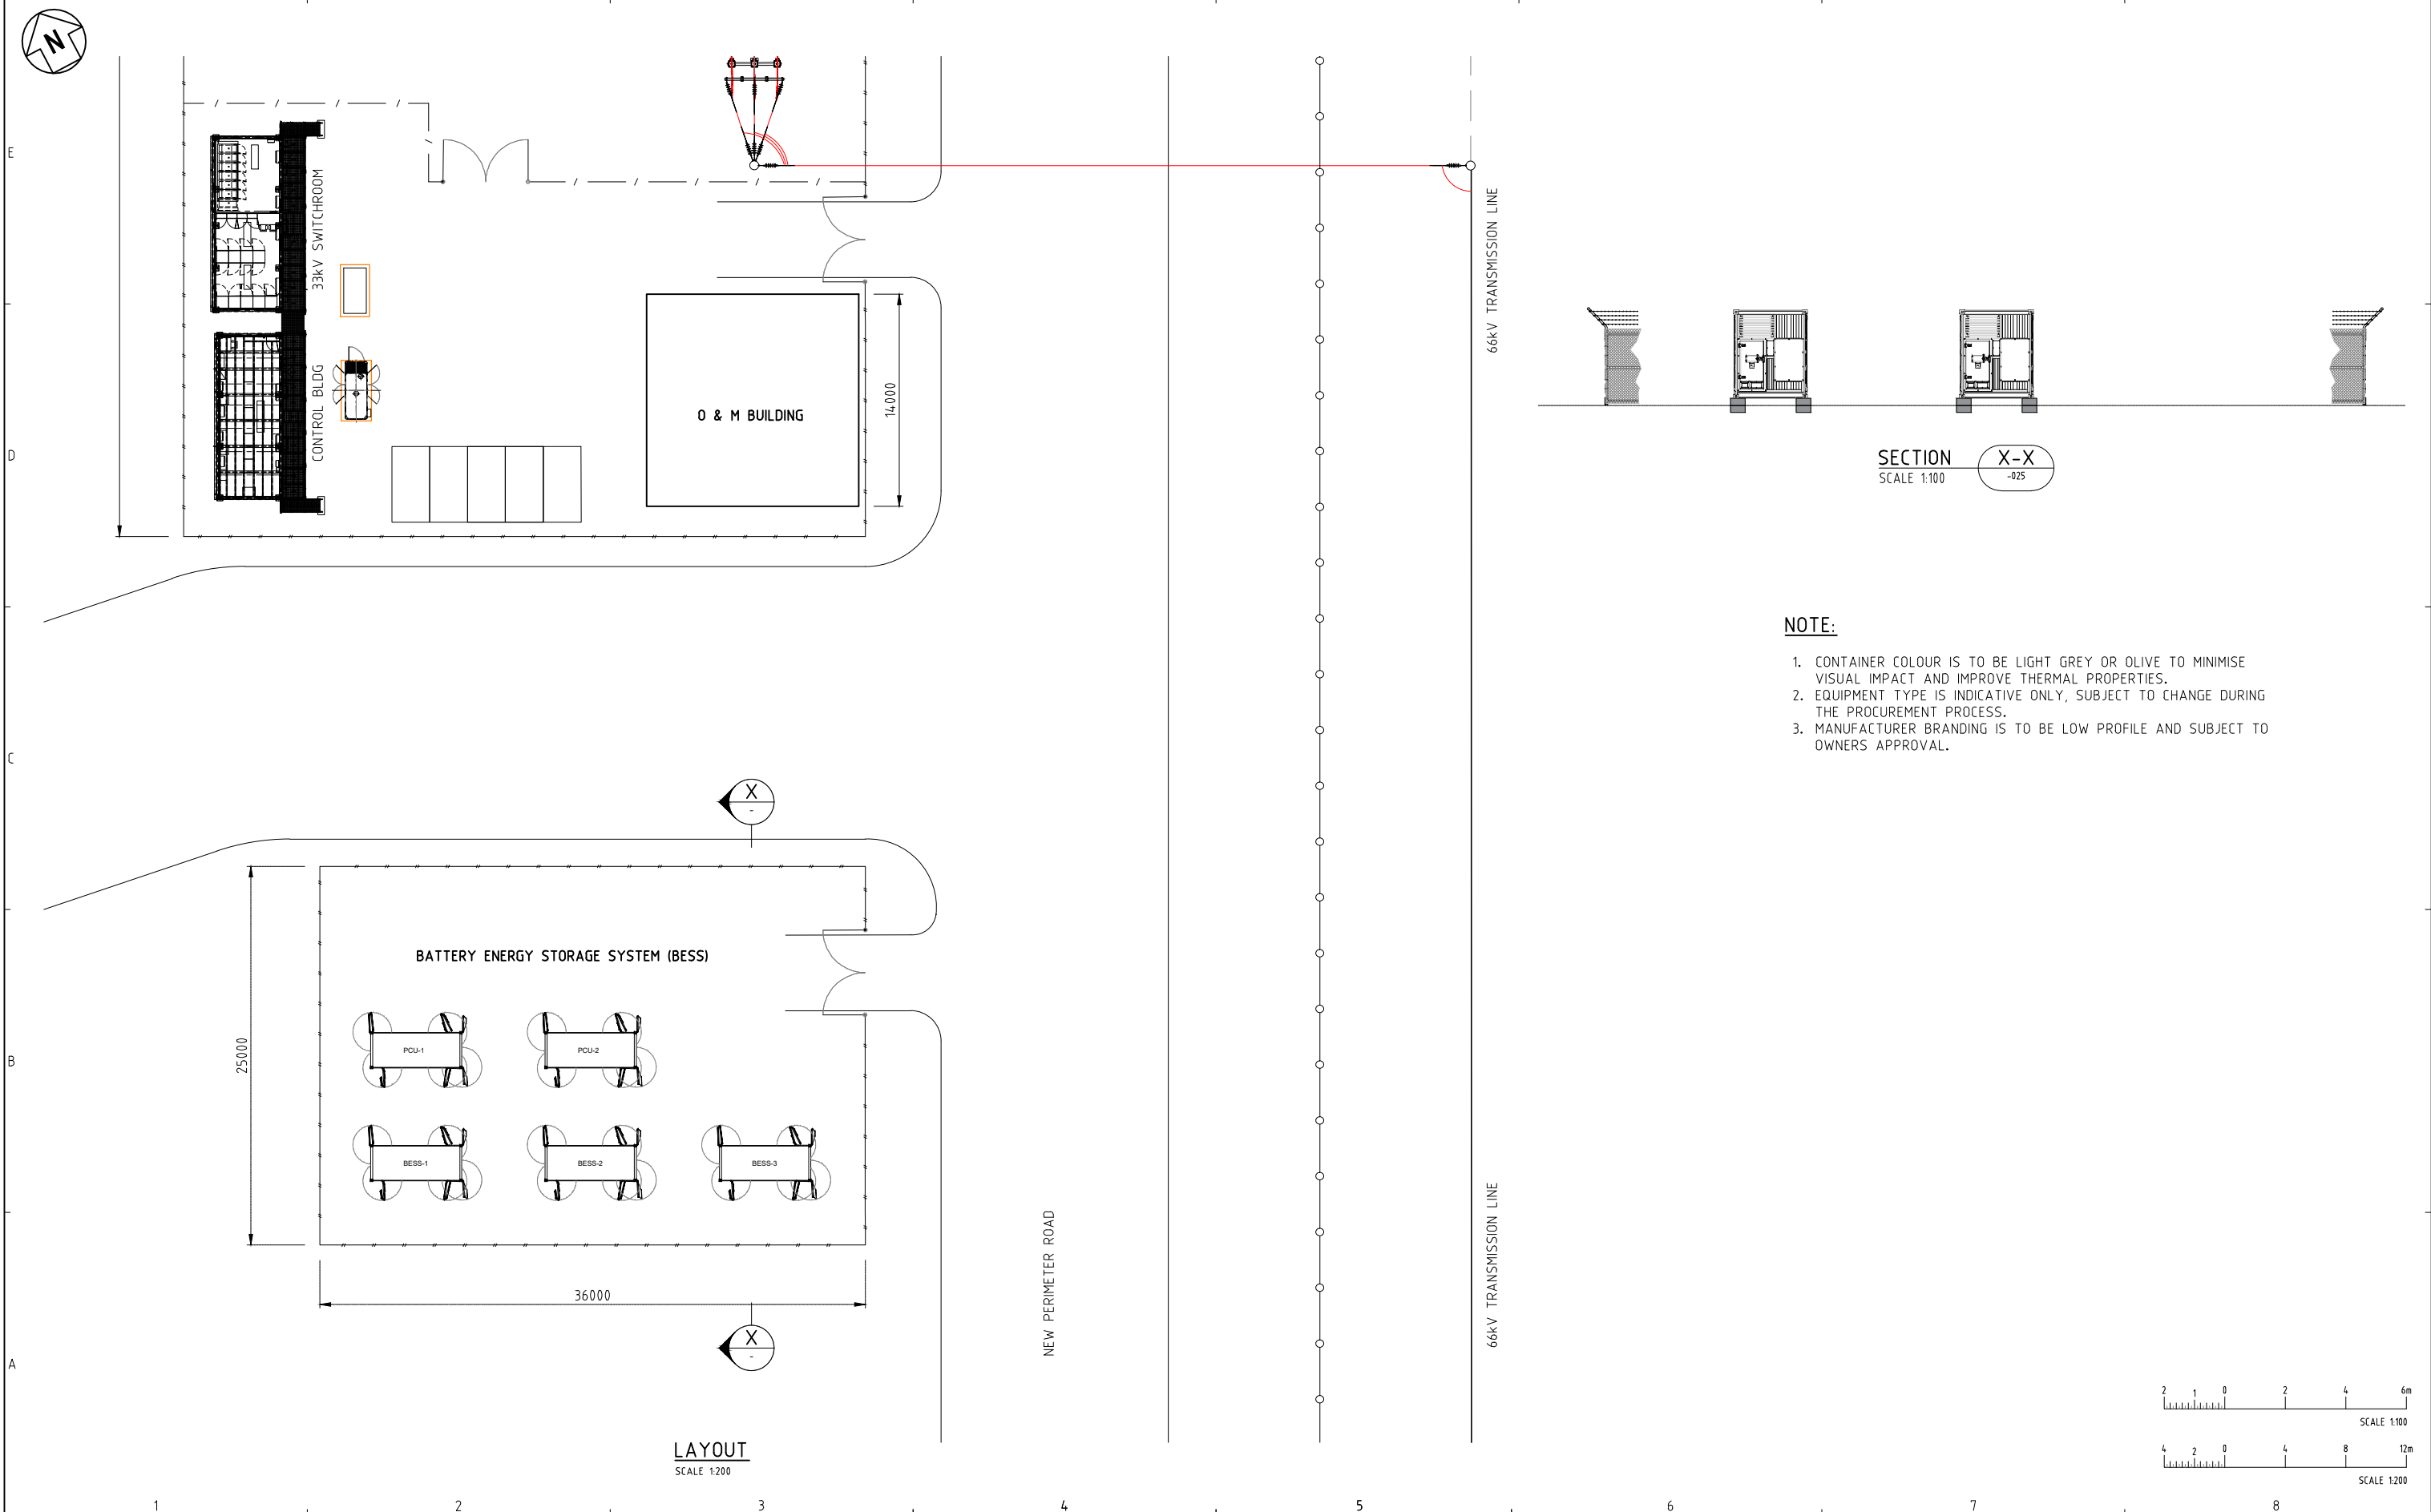

ALTERATIONS ORIGINAL ISSUE (P514866)	

<b>CLIENT</b> <b>South Energy</b> South Energy Level 27, 150 Lonsdale Street, Melbourne VIC 3000 Ph: +61 (03) 8842 6888 <a href="http://www.southenergy.com.au">www.southenergy.com.au</a>	<b>CONSULTANT</b> <b>entura</b>   The power of natural thinking Hydro Tasmania 89 Cambridge Park Drive, Cambridge, Tasmania, 7170, AUSTRALIA Ph: 03 6245 4500 Fax: 03 6245 4550 <a href="http://www.entura.com.au">www.entura.com.au</a> <small>© COPYRIGHT 2020</small>
--	---

DRAWN: GJS CHECKED: <input type="checkbox"/> DESIGNED: <input type="checkbox"/> APPROVED: <input type="checkbox"/> DATE: <input type="checkbox"/> CLIENT APP'D: <input type="checkbox"/> DATE: <input type="checkbox"/>	CLIENT: SOUTH ENERGY ENGAGEMENT No: 308127 TITLE: FRASERS SOLAR FARM CONCEPTUAL BATTERY ENERGY STORAGE SYSTEM (BESS) LAYOUT DRG No: E308127 - 025	SCALE 1:200 SIZE A1 REV 1
---	---	---------------------------------

